
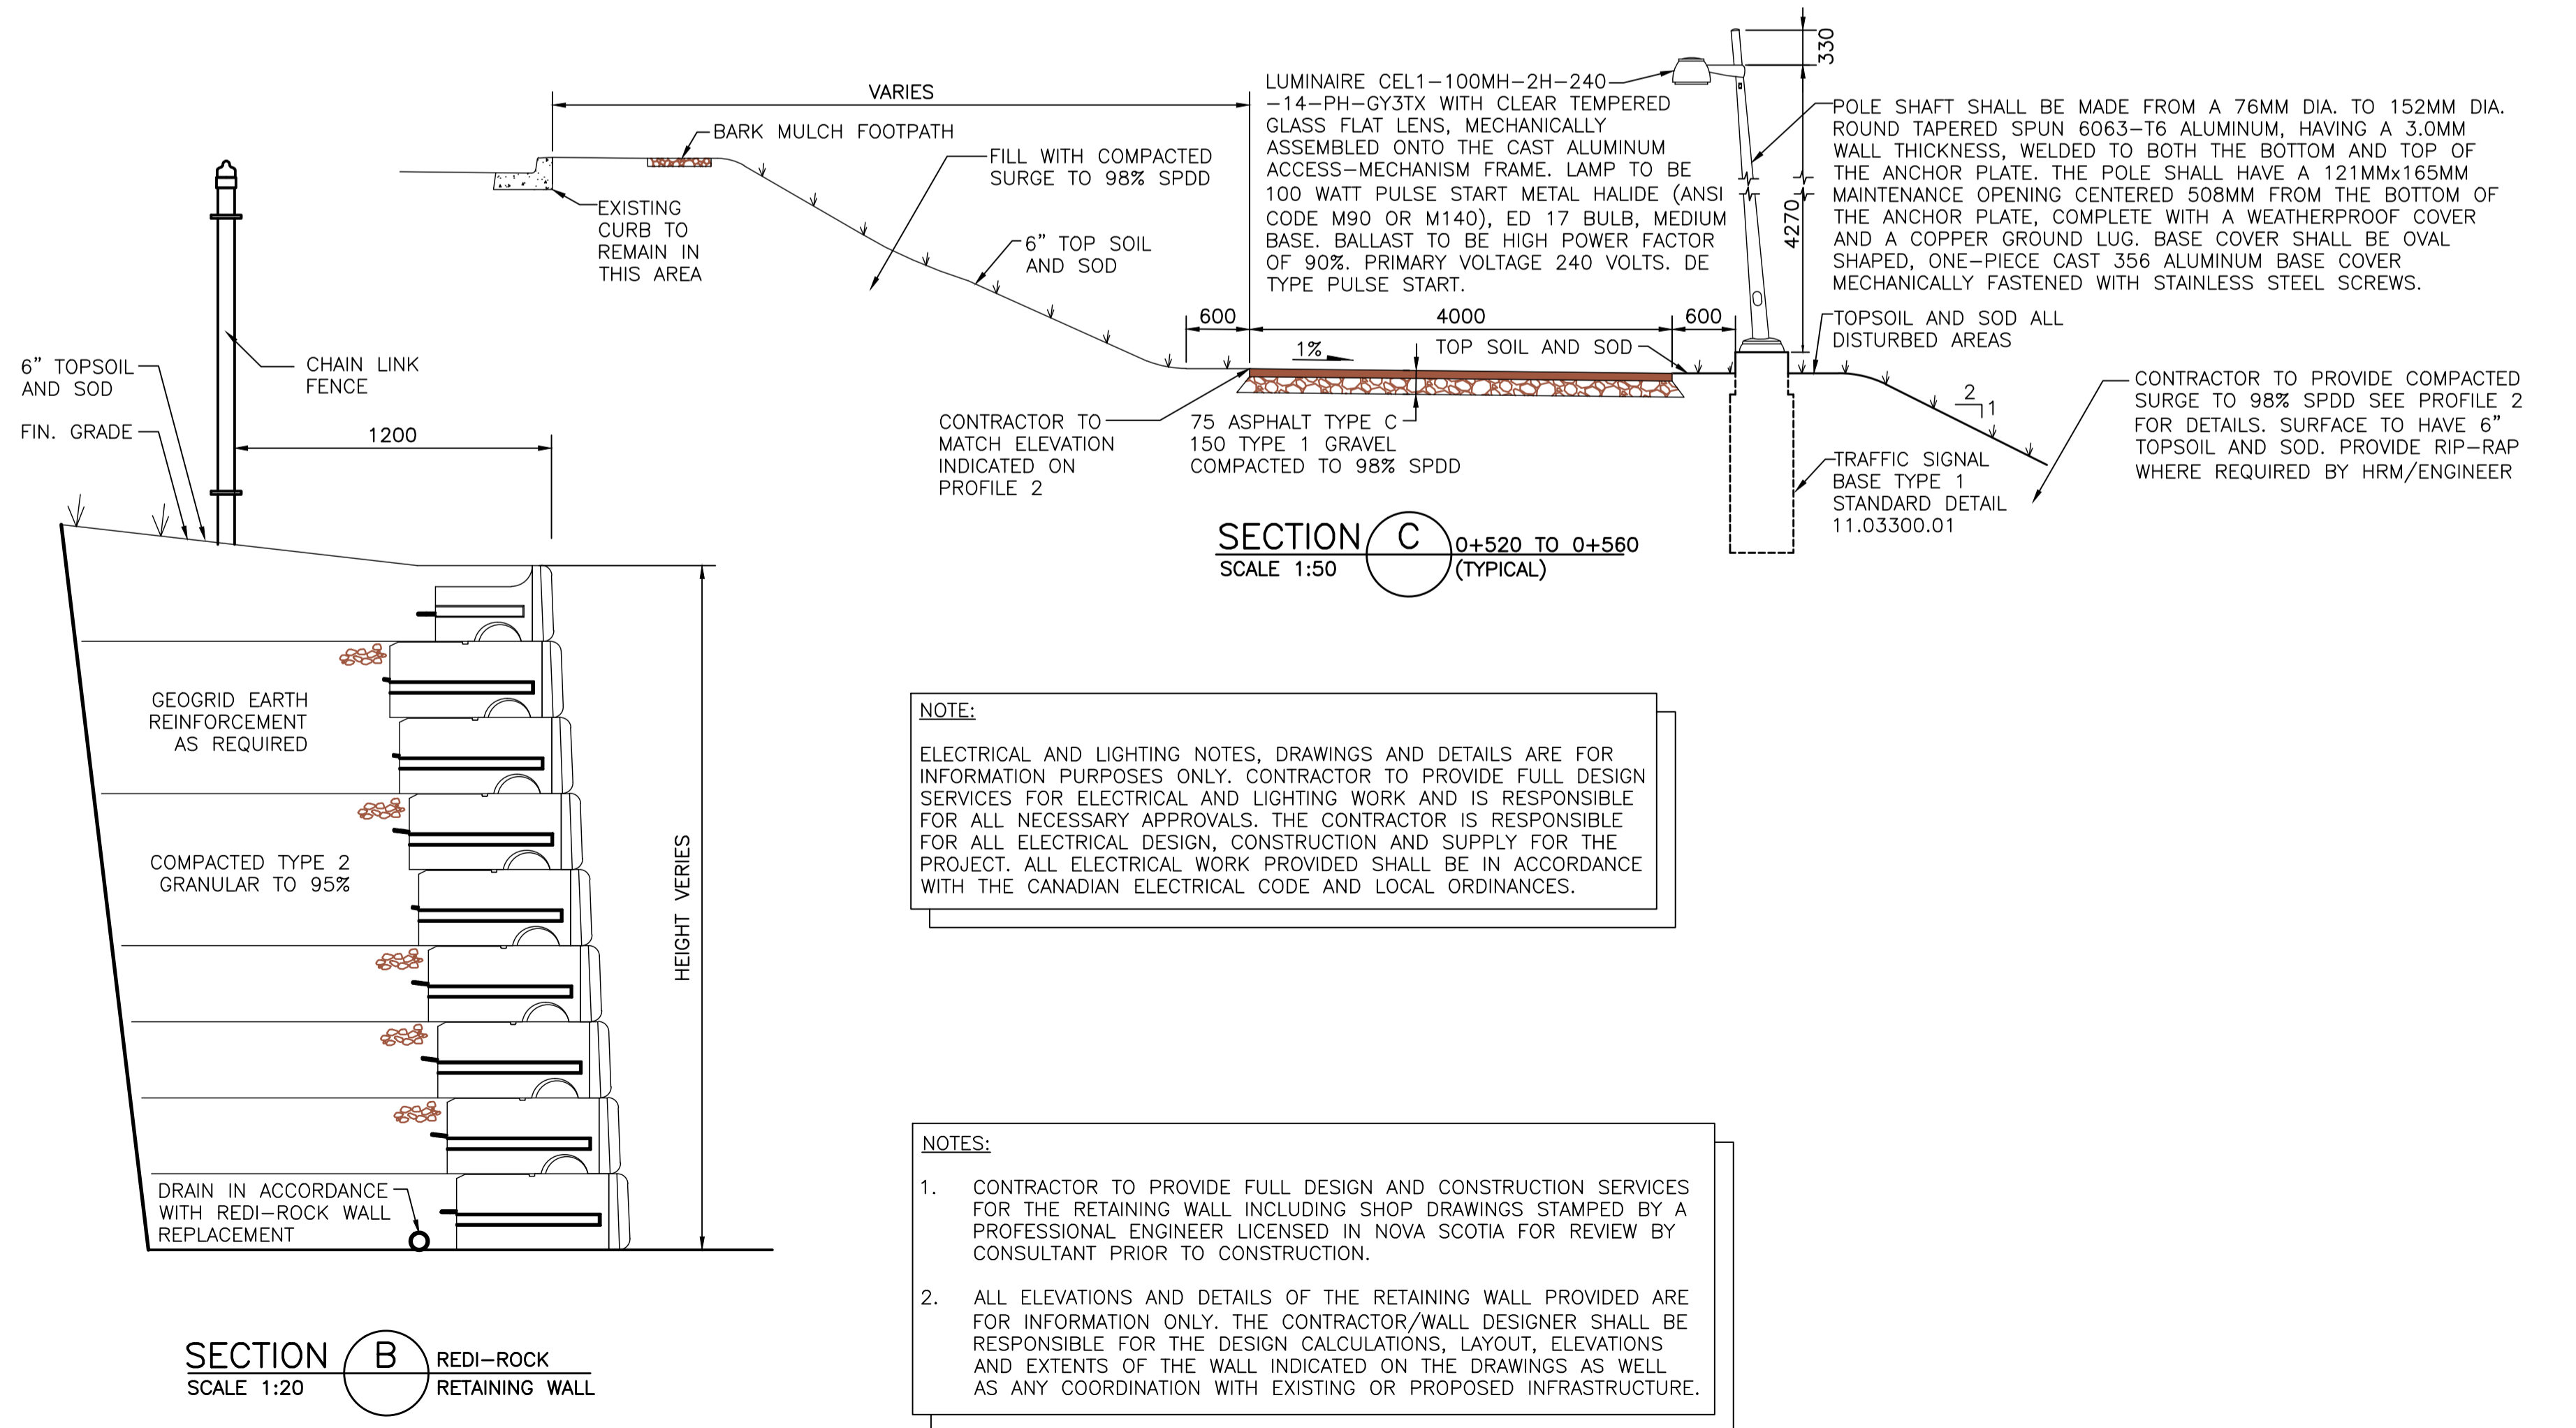


EXISTING	PLAN LEGEND	PROPOSED	
	FIRE HYDRANT		PROPOSED 4000 WIDE TRAIL ROUTE
	UTILITY POLE AND GUY WIRE SIGN ON POST		PROPOSED 3500 WIDE TRAIL ROUTE
	FENCE		PROPOSED FOOTPATH (LOCATION APPROXIMATE)
	TIMBER RAIL		PROPERTY BOUNDARY
	LIMITS OF DISTURBANCE		LIGHT STANDARD
	RETAINING WALL		UNDERGROUND CONDUIT
	CONCRETE CURB		
	STREET LINE		
	TREE		
	LIMITS OF CONSTRUCTION		

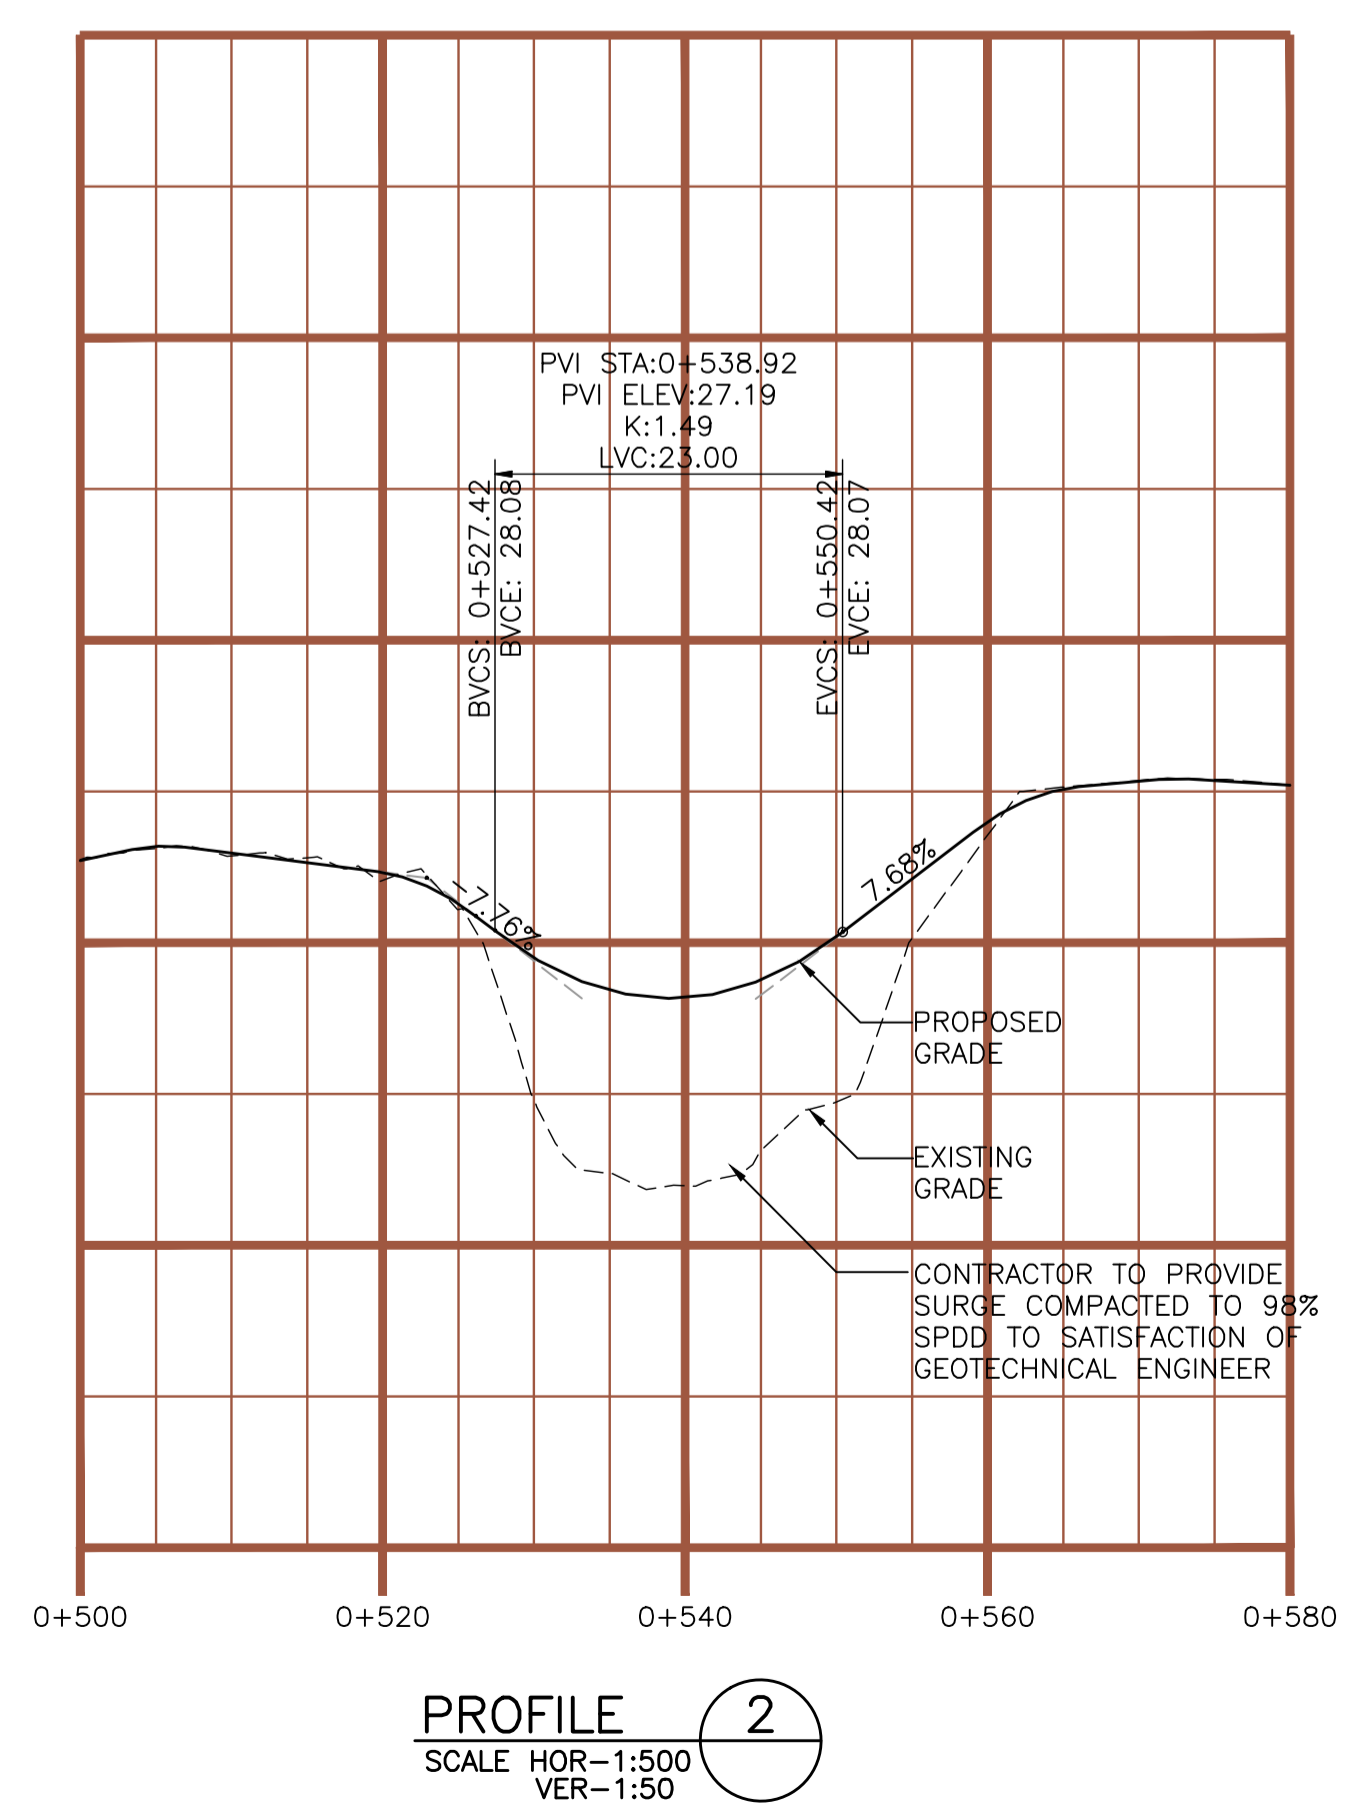

**NOTE:**  
ELECTRICAL AND LIGHTING NOTES, DRAWINGS AND DETAILS ARE FOR INFORMATION PURPOSES ONLY. CONTRACTOR TO PROVIDE FULL DESIGN SERVICES FOR ELECTRICAL AND LIGHTING WORK AND IS RESPONSIBLE FOR ALL NECESSARY APPROVALS. THE CONTRACTOR IS RESPONSIBLE FOR ALL ELECTRICAL DESIGN, CONSTRUCTION AND SUPPLY FOR THE PROJECT. ALL ELECTRICAL WORK PROVIDED SHALL BE IN ACCORDANCE WITH THE CANADIAN ELECTRICAL CODE AND LOCAL ORDINANCES.

- NOTES:**
- CONTRACTOR TO PROVIDE FULL DESIGN AND CONSTRUCTION SERVICES FOR THE RETAINING WALL INCLUDING SHOP DRAWINGS STAMPED BY A PROFESSIONAL ENGINEER LICENSED IN NOVA SCOTIA FOR REVIEW BY CONSULTANT PRIOR TO CONSTRUCTION.
  - ALL ELEVATIONS AND DETAILS OF THE RETAINING WALL PROVIDED ARE FOR INFORMATION ONLY. THE CONTRACTOR/WALL DESIGNER SHALL BE RESPONSIBLE FOR THE DESIGN CALCULATIONS, LAYOUT, ELEVATIONS AND EXTENTS OF THE WALL INDICATED ON THE DRAWINGS AS WELL AS ANY COORDINATION WITH EXISTING OR PROPOSED INFRASTRUCTURE.

No.	Date	Revision	Description	Appr'd
G	AUG. 5/09		ISSUED FOR CONSTRUCTION	
F	JUNE 4/09		ISSUED FOR HRM REVIEW	
E	JUNE 3/09		ISSUED FOR HRM REVIEW	
D	NOV. 29/07		ISSUED FOR PUBLIC INFORMATION SESSION	
C	NOV. 16/07		ISSUED FOR HUGA CONSULTATION	
B	OCT.18/07		ISSUED FOR HUGA CONSULTATION	
A	SEP.10/07		ISSUED FOR HRM CONSULTATION	

**O'HALLORAN CAMPBELL consultants limited**  
 7071 Bayers Road  
 Suite 252  
 Halifax, Nova Scotia  
 B3L 2C2  
 Phone: (902)429-9926  
 Fax: (902)429-6457

**HALIFAX REGIONAL MUNICIPALITY**  
 INFRASTRUCTURE AND ASSET MANAGEMENT  
 CAPITAL PROJECTS

**HALIFAX URBAN GREENWAY**

**PLAN - MULTI-USE TRAIL AND FOOTPATH ALONG BEAUFORT AVE. SECTION 1**

Date	APR. 27, 2005	Drawn	KLW	Project No.	09-169
Scale	1:500	Checked	ALB/MWM	Sheet	2 OF 4
Reference		Mgr. Design Services		Plan No.	1431-2
Surveyed		Dir. Eng. Services			